


Project Title
 Yangnim
 actual measurement
 drawing
**Horanggasinamu
 Glass Polygon**

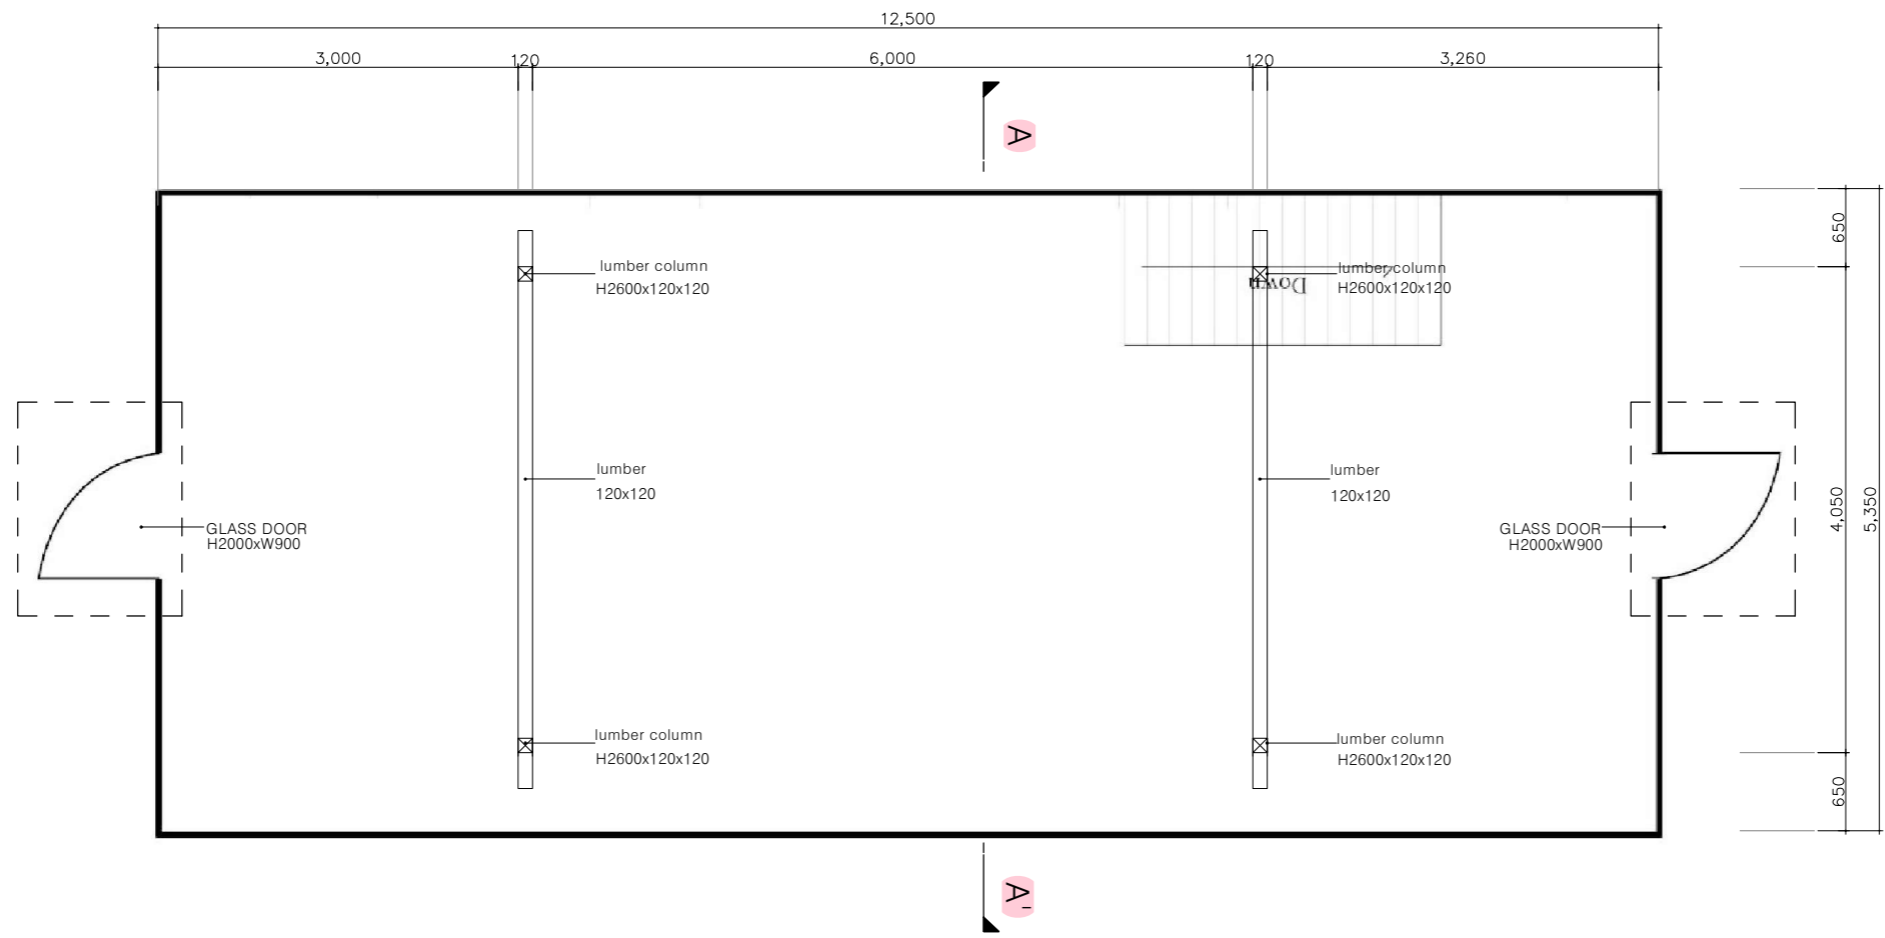

Notes



No.	issue	Date

Drawn _____ Check _____

Submit _____

Approve _____

Key Plan

Project No. _____

Scale A1 / 30
 A3 / 60

Date 2023.12


Drawing Title
 Horanggasinamu
 Glass Polygon:
 Floor Plan

Drawing No. L-01

Project Title
 Yangnim
 actual measurement
 drawing
Glass Polygon



Notes

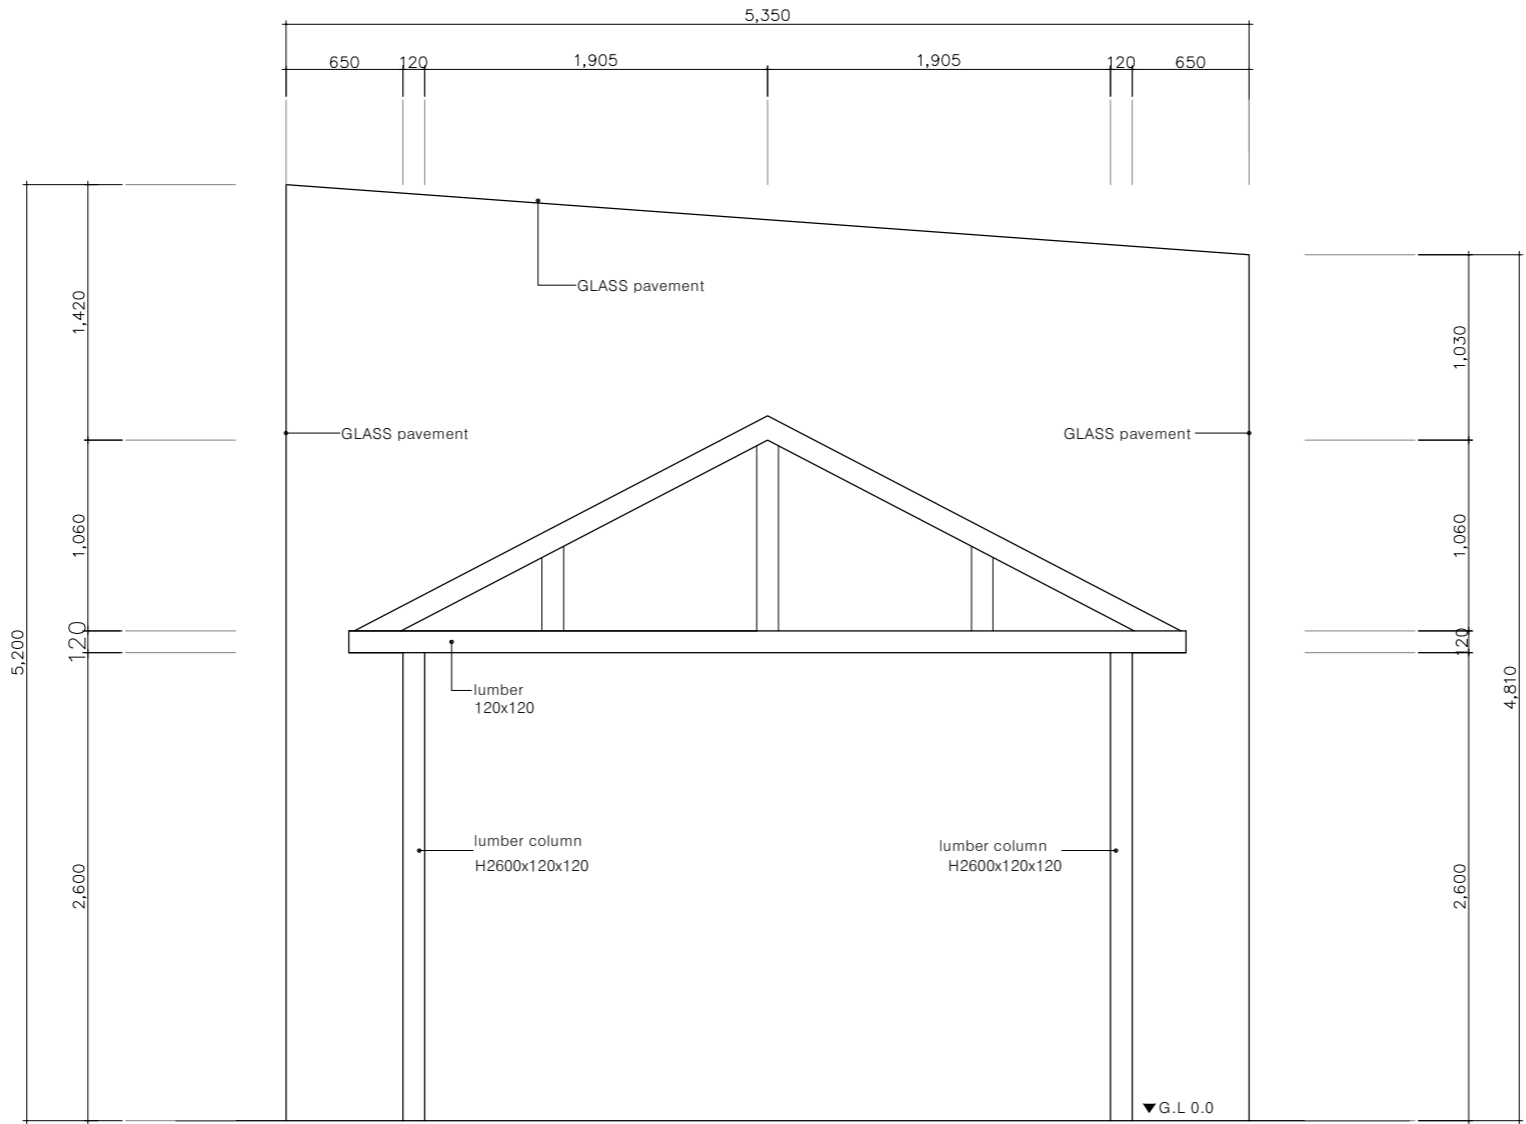

No.	Issue	Date

Drawn _____ Check _____

Submit _____

Approve _____

Key Plan

Project No. _____

Scale A1 / 20
 A3 / 40

Date 2023.12

Drawing Title

Horanggasinamu
 Glass Polygon:
 Section Plan

Drawing No. L-01