


Project Title  
 Yangnim - actual  
 measurement drawing  
 광주비엔날레 전시관  
 현장실측 도면  
**Horanggasy Art  
 Polygon**

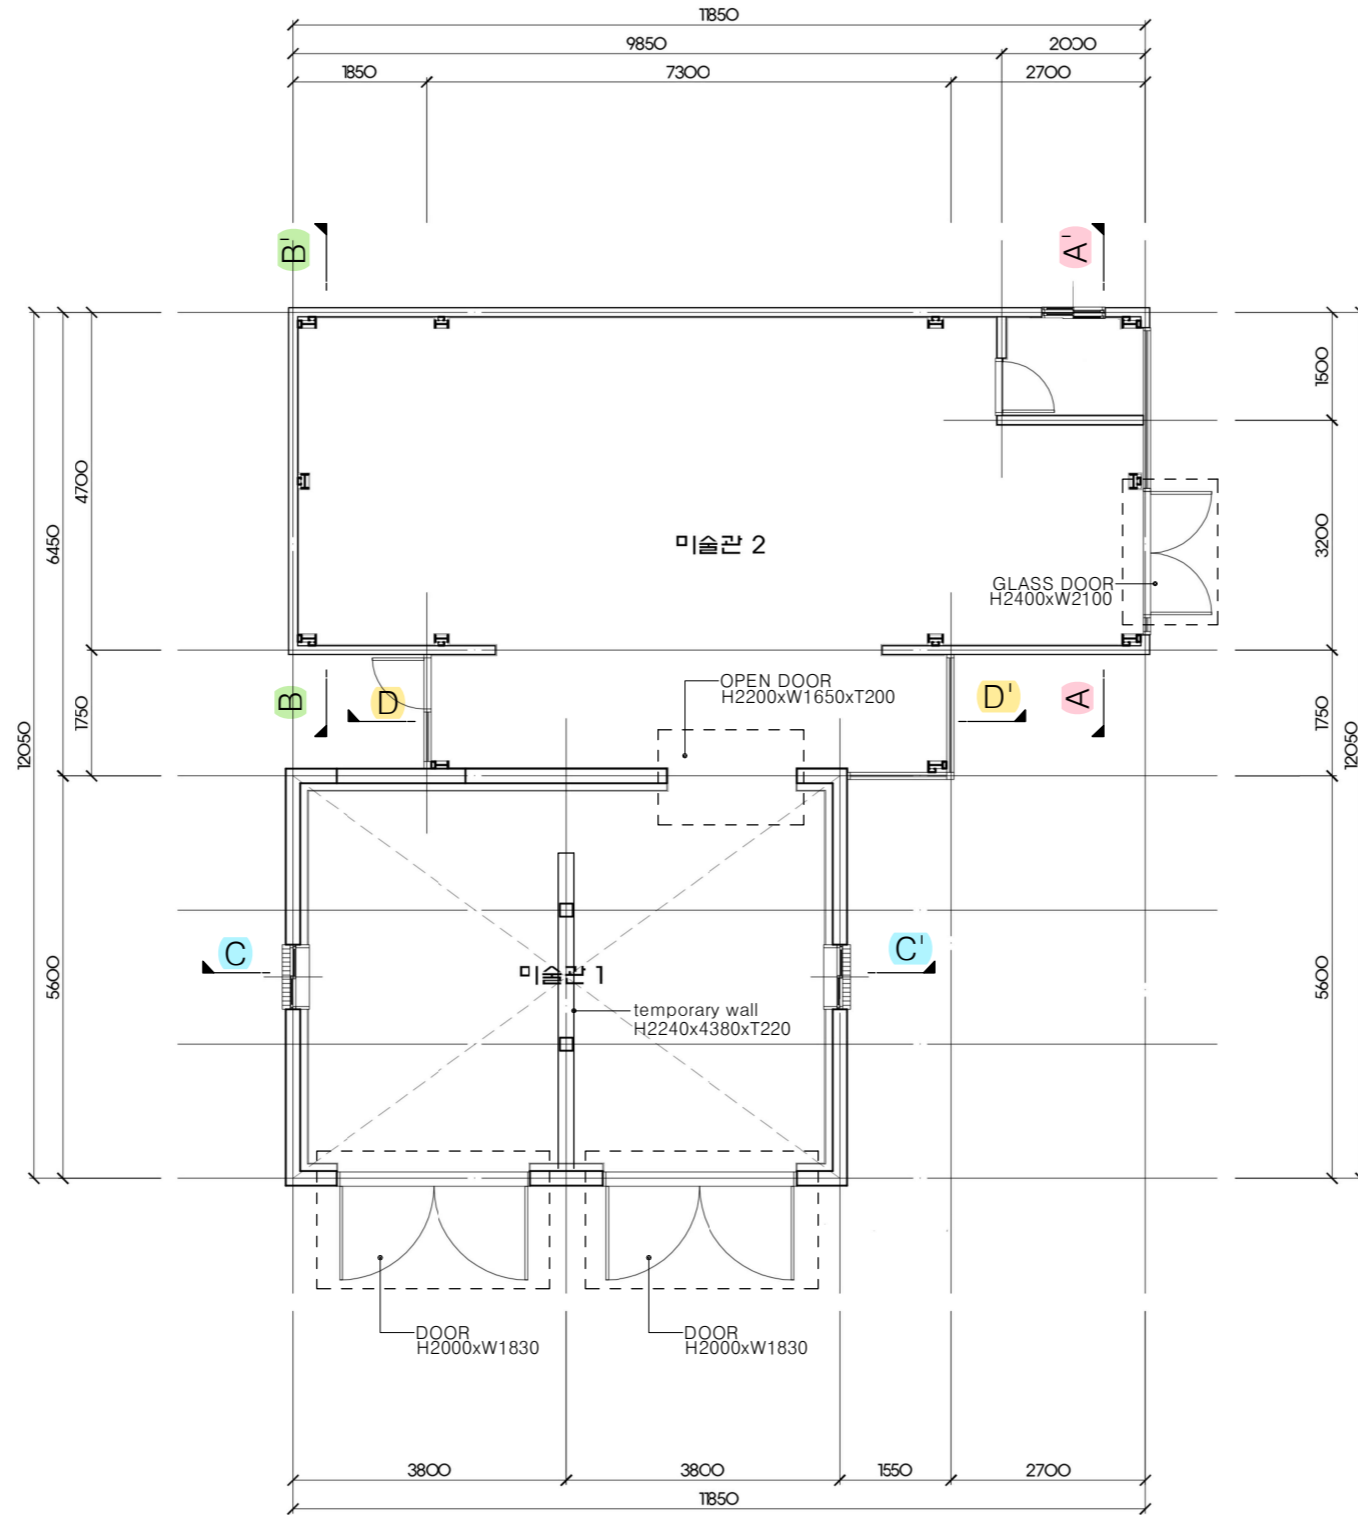

Notes



No.	Issue	Date

Drawn \_\_\_\_\_ Check \_\_\_\_\_

Submit \_\_\_\_\_

Approve \_\_\_\_\_

Key Plan

Project No. \_\_\_\_\_

Scale A1 / 50  
 A3 / 100

Date 2023.12


Drawing Title  
 Horanggasy Art Polygon  
**호랑가시 아트폴리곤 평면도**  
 Floor Plan

Drawing No. L-01

Project Title  
**Yangnim - actual measurement drawing**  
 광주비엔날레 전시관  
 현장실측 도면  
**Horanggasy Art Polygon**



Notes

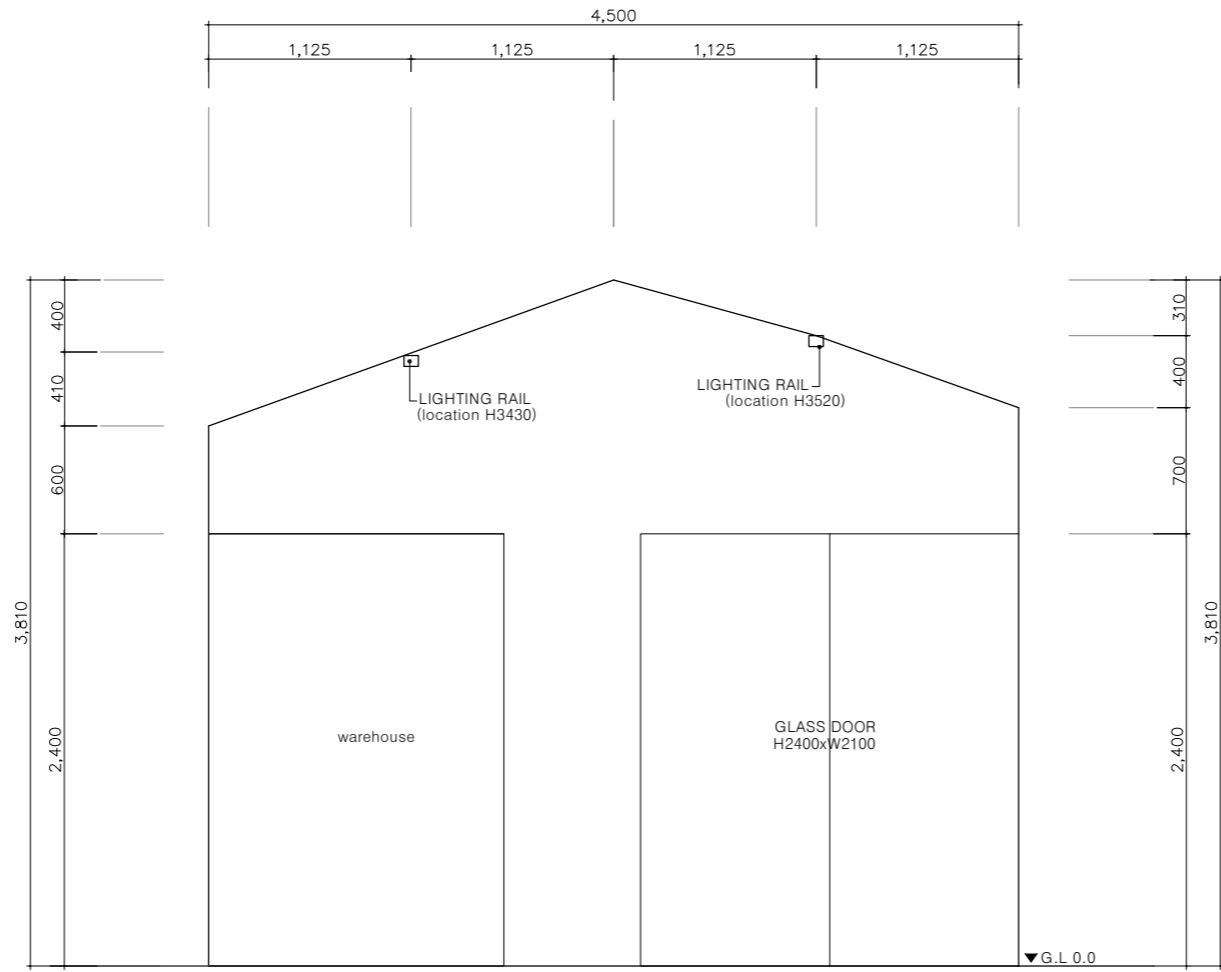

Horanggasy Art Polygon: A-A' Section Plan  
 S:1/20

No.	Issue	Date

Drawn \_\_\_\_\_ Check \_\_\_\_\_

Submit \_\_\_\_\_

Approve \_\_\_\_\_

Key Plan

Project No. \_\_\_\_\_

Scale A1 / 20  
 A3 / 40

Date 2023.12

Drawing Title


Horanggasy Art Polygon  
 호랑가시 아트폴리곤 단면도-1  
 Section Plan(A)

Drawing No. L-02

Project Title  
 Yangnim - actual  
 measurement drawing  
 광주비엔날레 전시관  
 현장실측 도면  
**Horanggasy  
 Art Polygon**



Notes

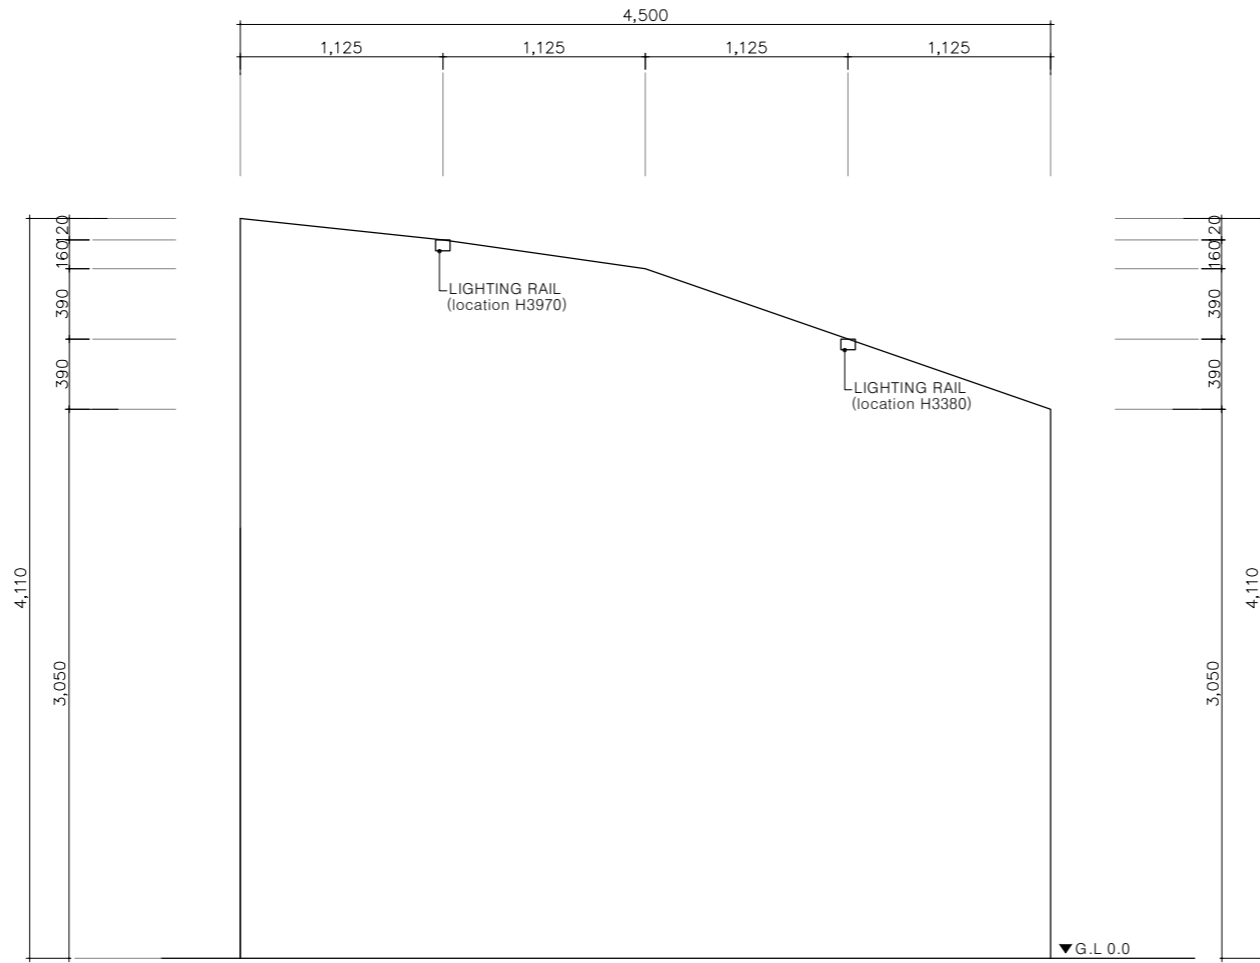

Horanggasy Art Polygon: B-B' Section Plan  
 S:1/20

No.	Issue	Date

Drawn \_\_\_\_\_ Check \_\_\_\_\_  
 Submit \_\_\_\_\_  
 Approve \_\_\_\_\_

Key Plan

Project No. \_\_\_\_\_  
 Scale A1 / 20  
 A3 / 40  
 Date 2023.12  
 Drawing Title  
 Horanggasy Art Polygon  
 호랑가시 아트폴리곤 단면도-2  
 Section Plan(B)  
 Drawing No. L-03



